


# RISER PIPE LOCATION 150mm

## Riser Positioning within CBFH150

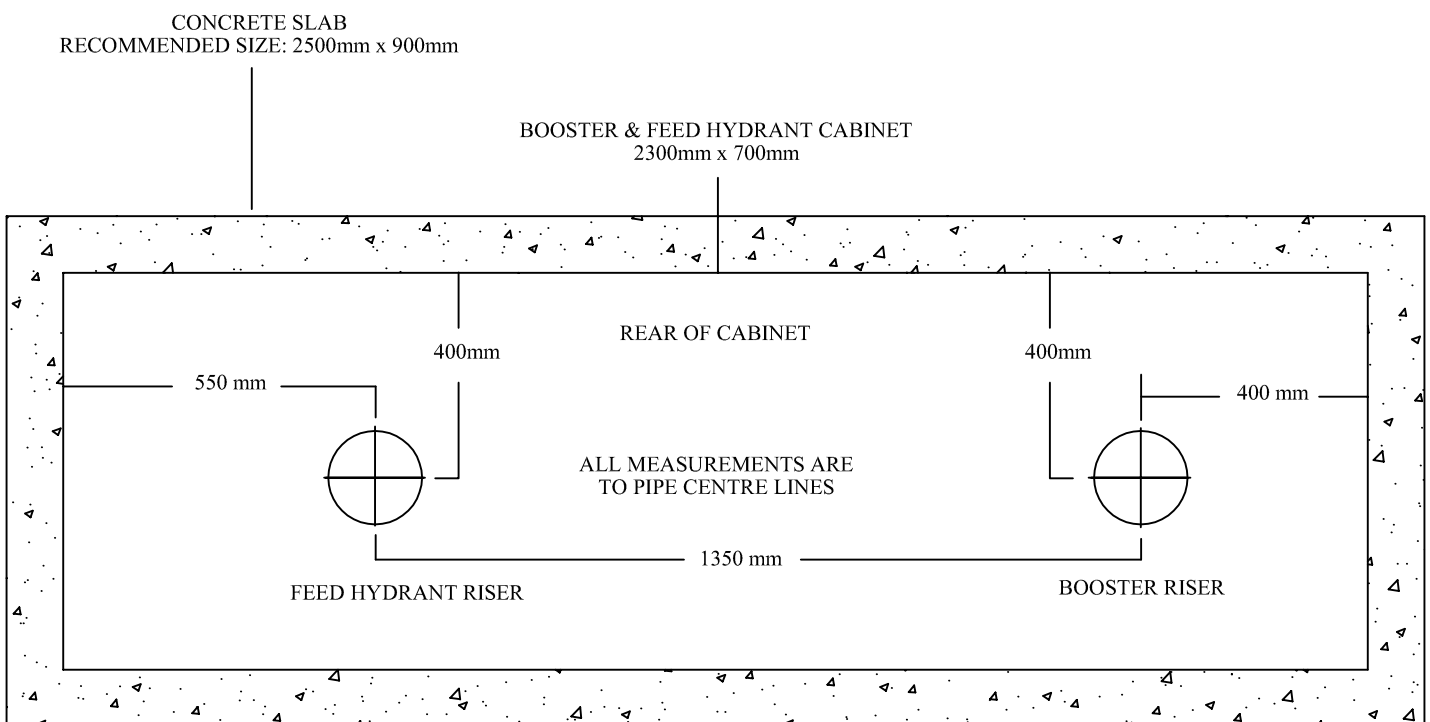

PLAN VIEW